



# G PUBLIC WALL ART - ELEVATIONS


## THEME: WATER, LAND, AIR

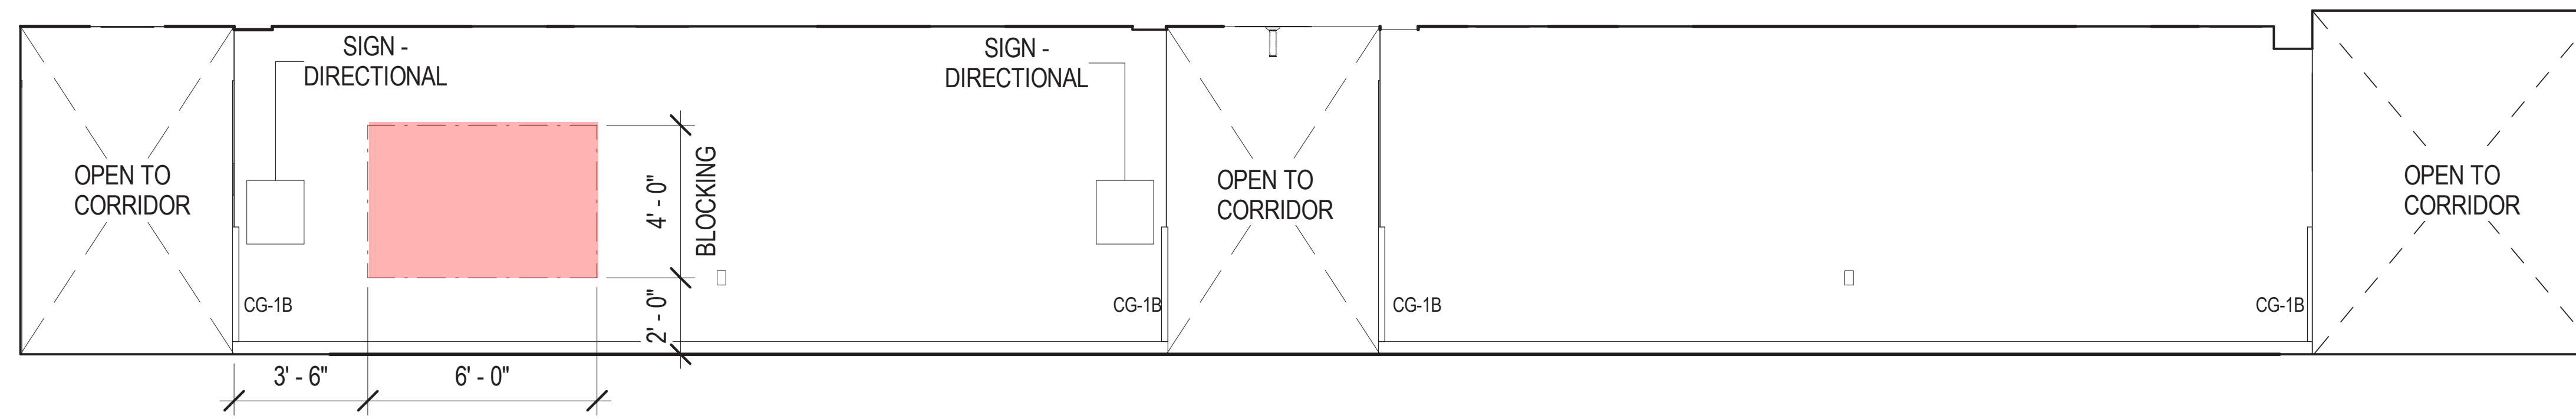


3  
A717C C1102 SUB-WAITING CORRIDOR - N  
G-1121

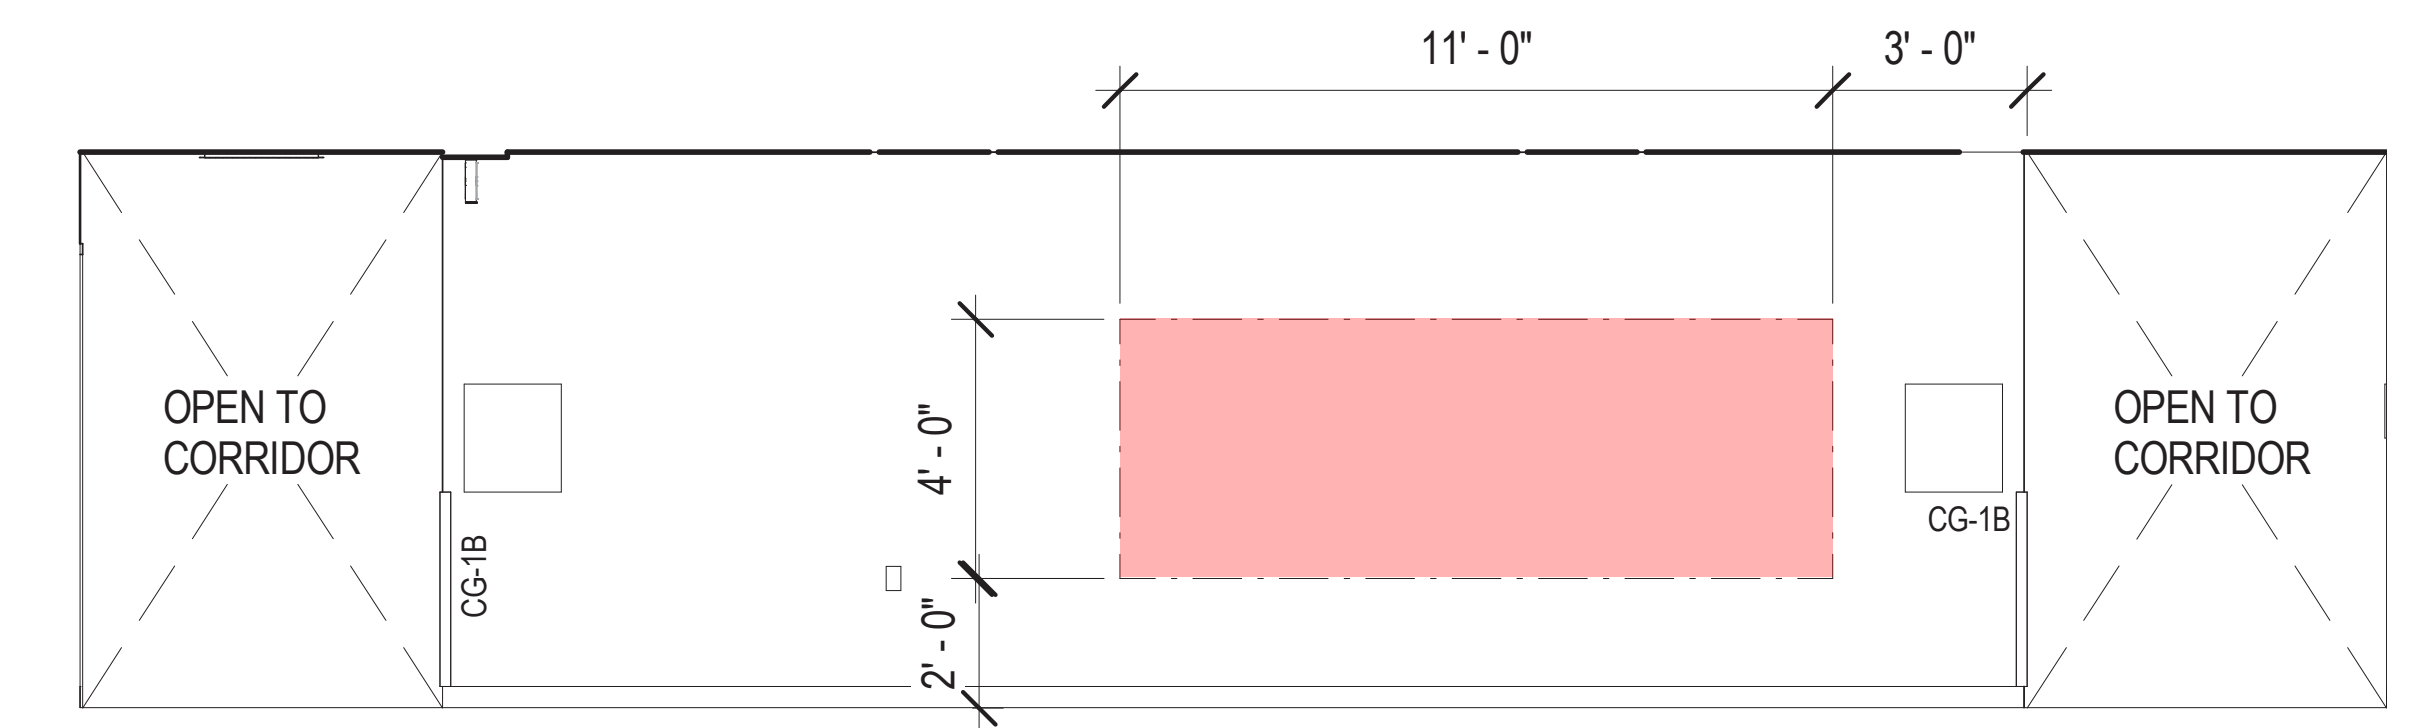


8  
A719C C1161 SUB-WAITING CORRIDOR - N  
G-1161

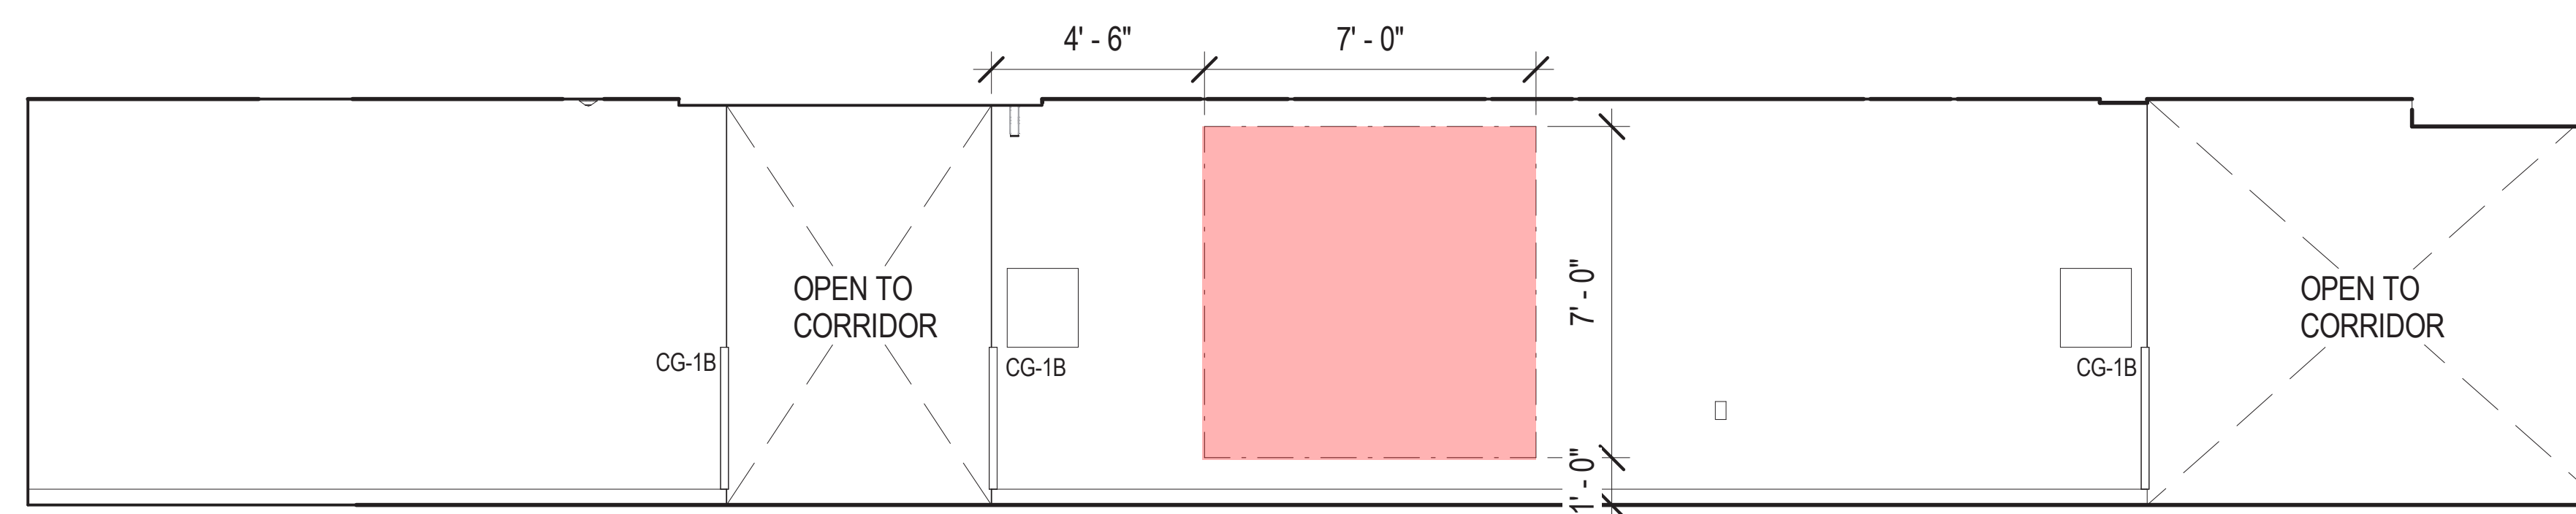

6  
A720C C1205 SUB-WAITING CORRIDOR - N  
G-1226

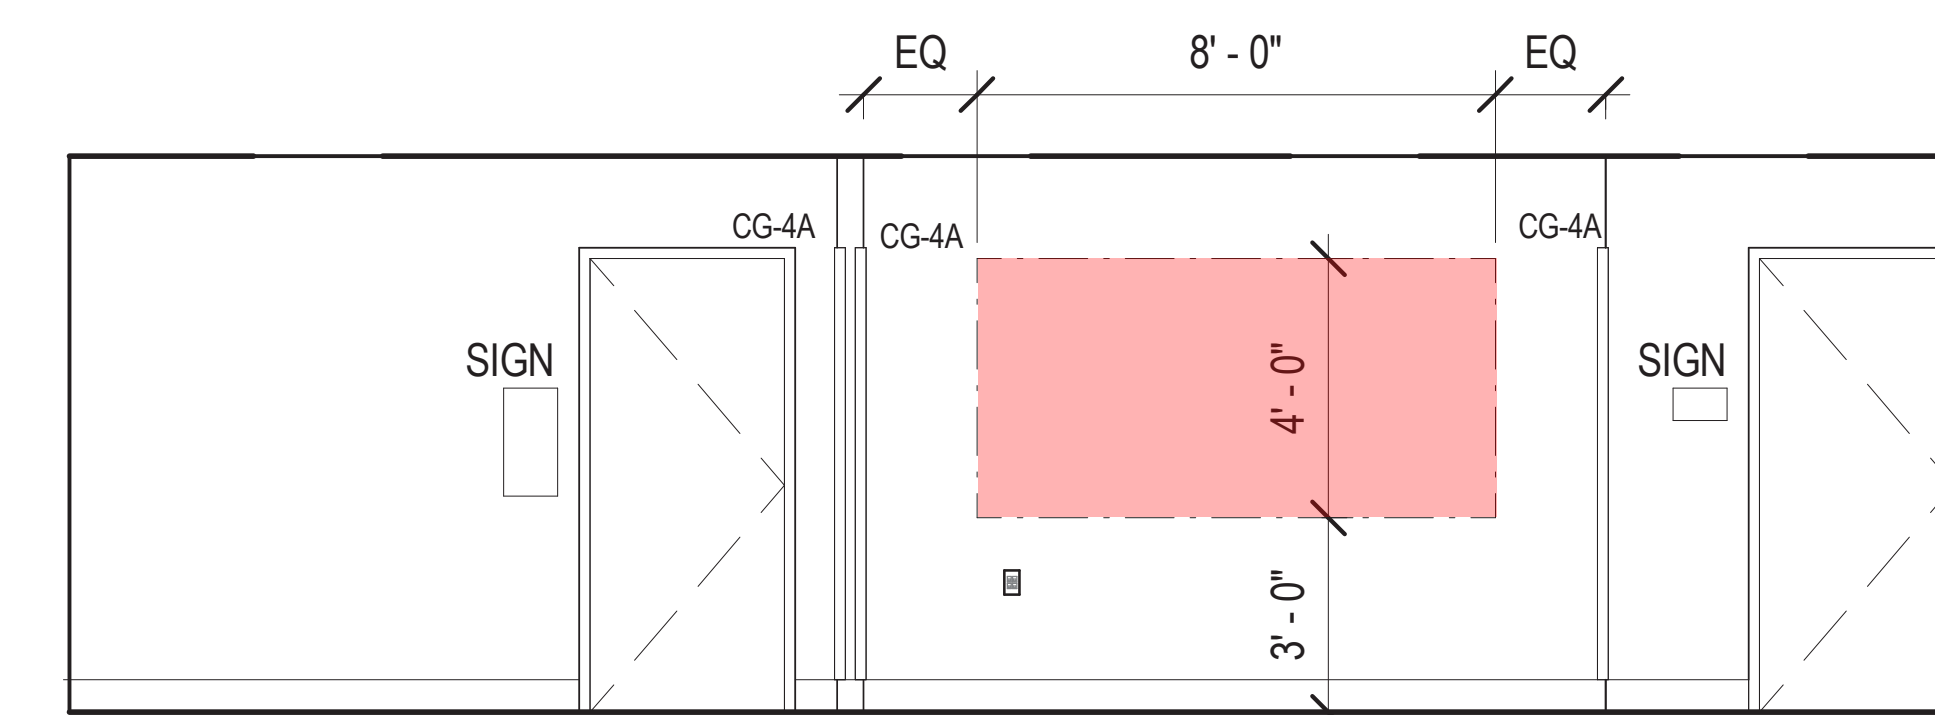

5  
A714C 1319 WAITING - N  
G-1319

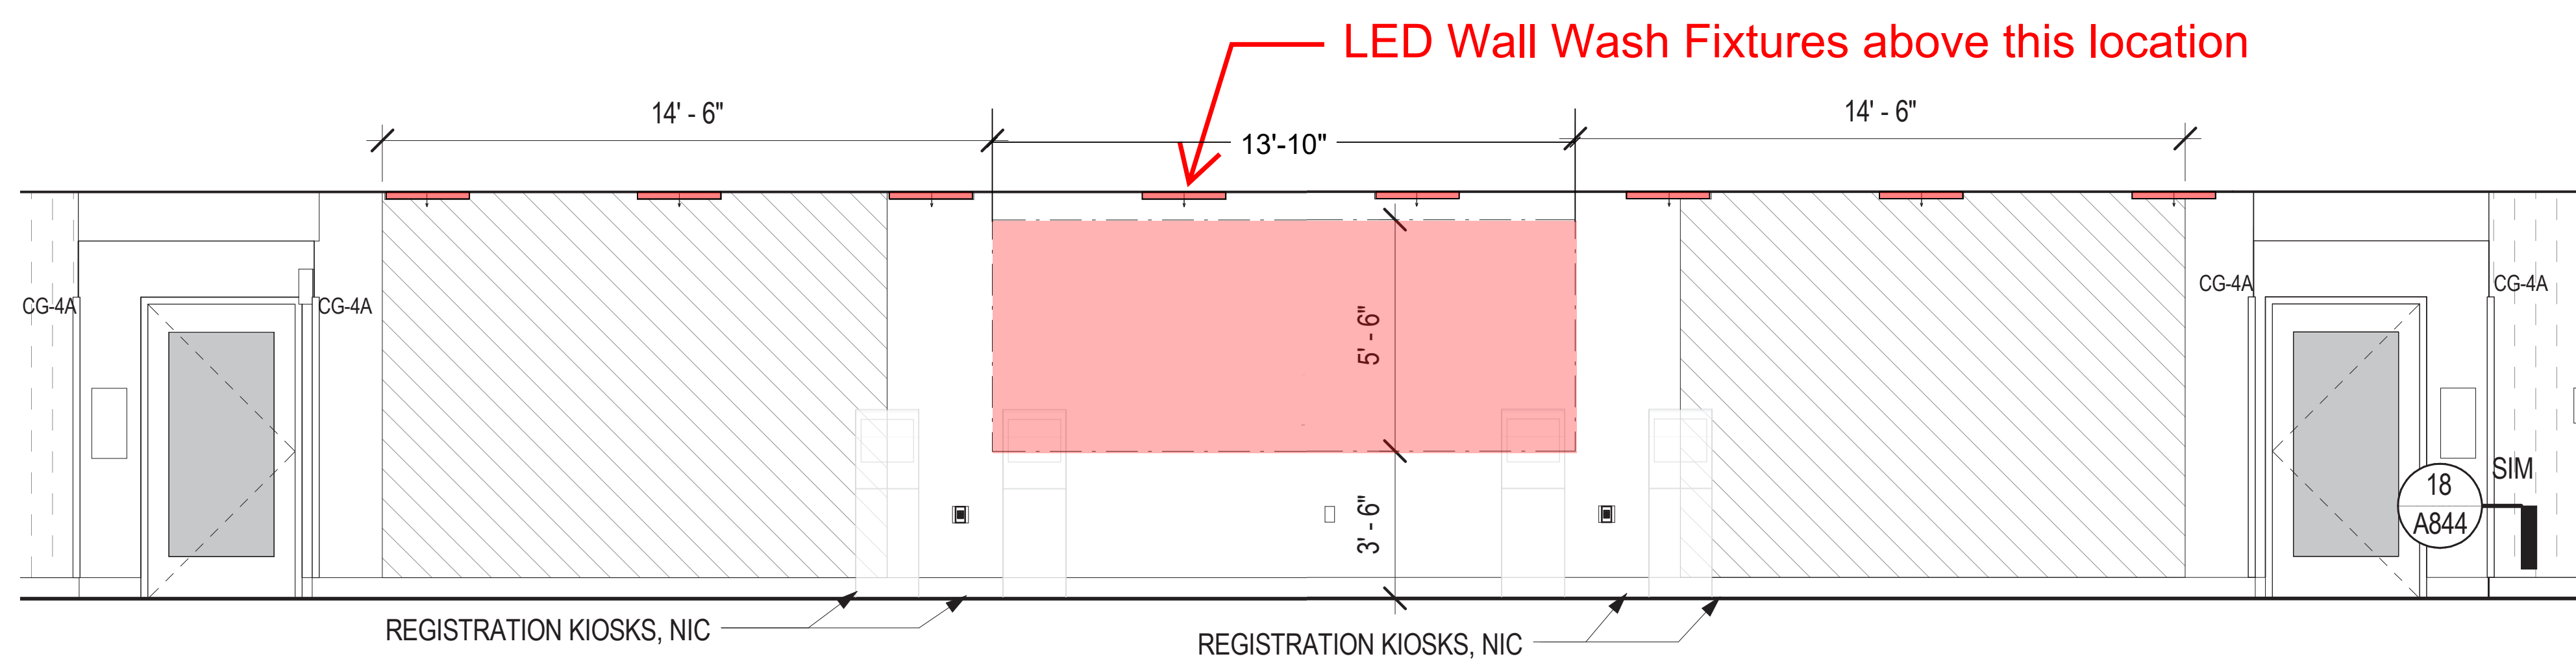


3  
A713C 1102 PRIMARY CARE WAITING - N  
G-1102


CLINIC ARTWORK TYPE 'G' LOCATIONS

ALL ELEVATIONS SCALED AT 1/4" = 1'-0"


**G PUBLIC WALL ART - ELEVATIONS**  
**THEME: WATER, LAND, AIR**

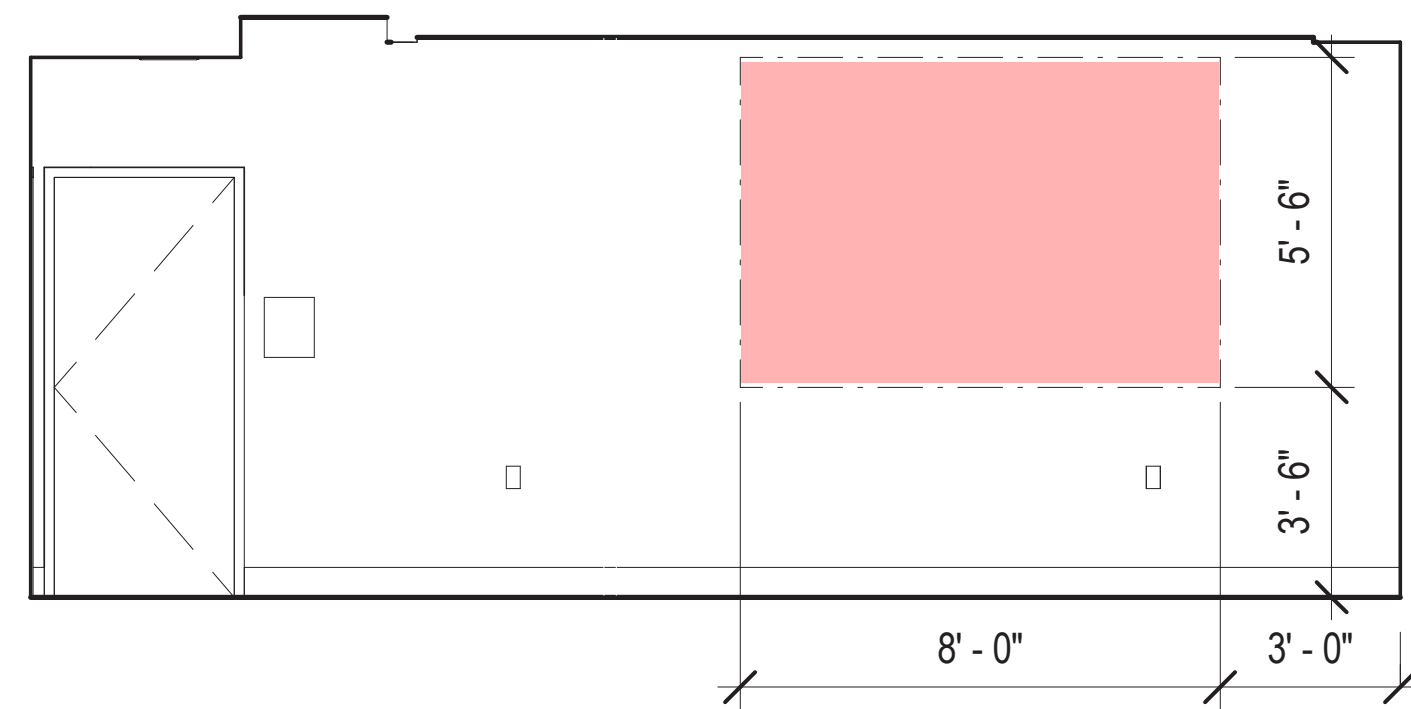


3  
A744C  
2101 WAITING - E  
G-2101

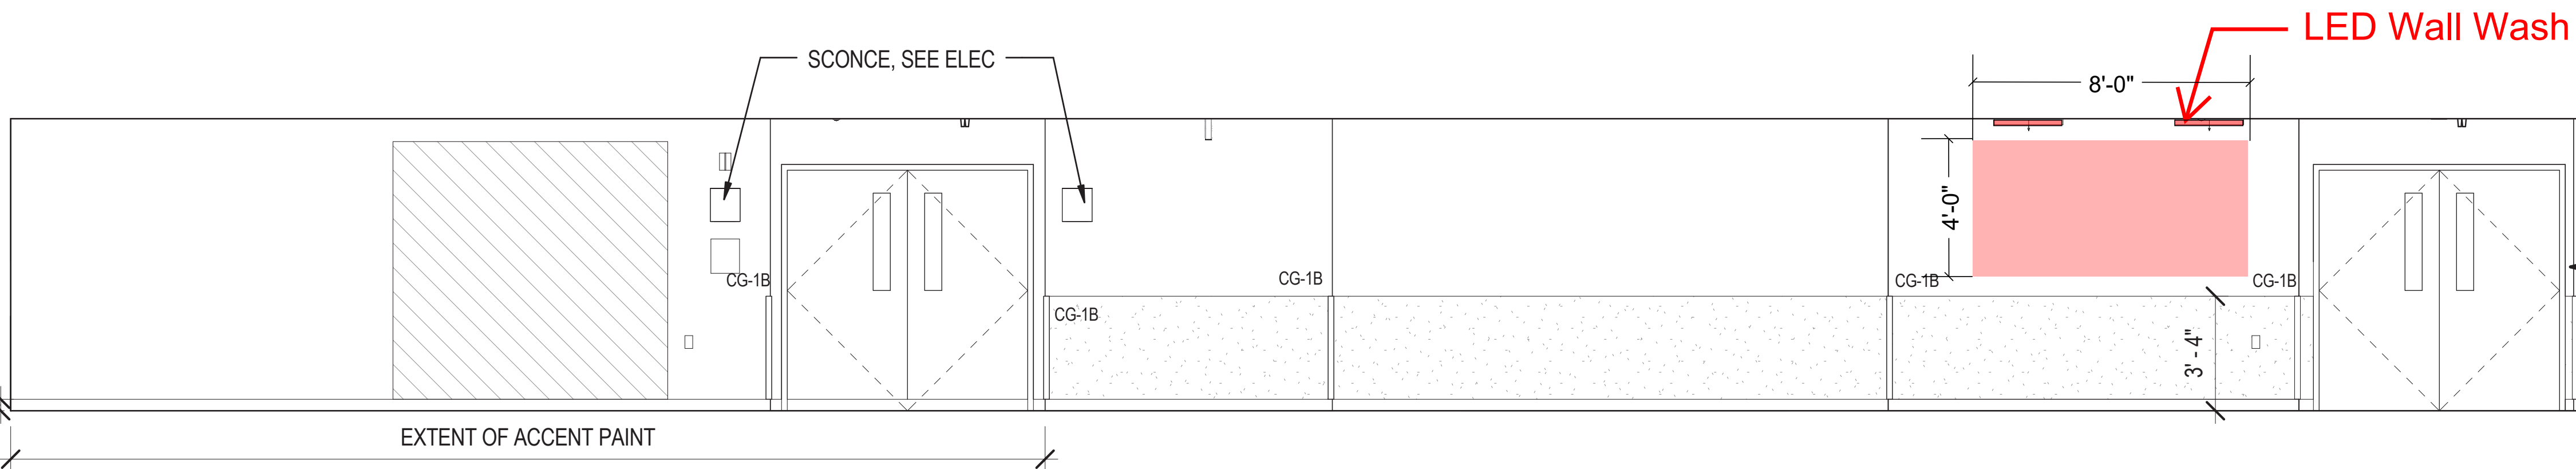


15  
A772C  
C3405 CORRIDOR - N  
G-3405 North

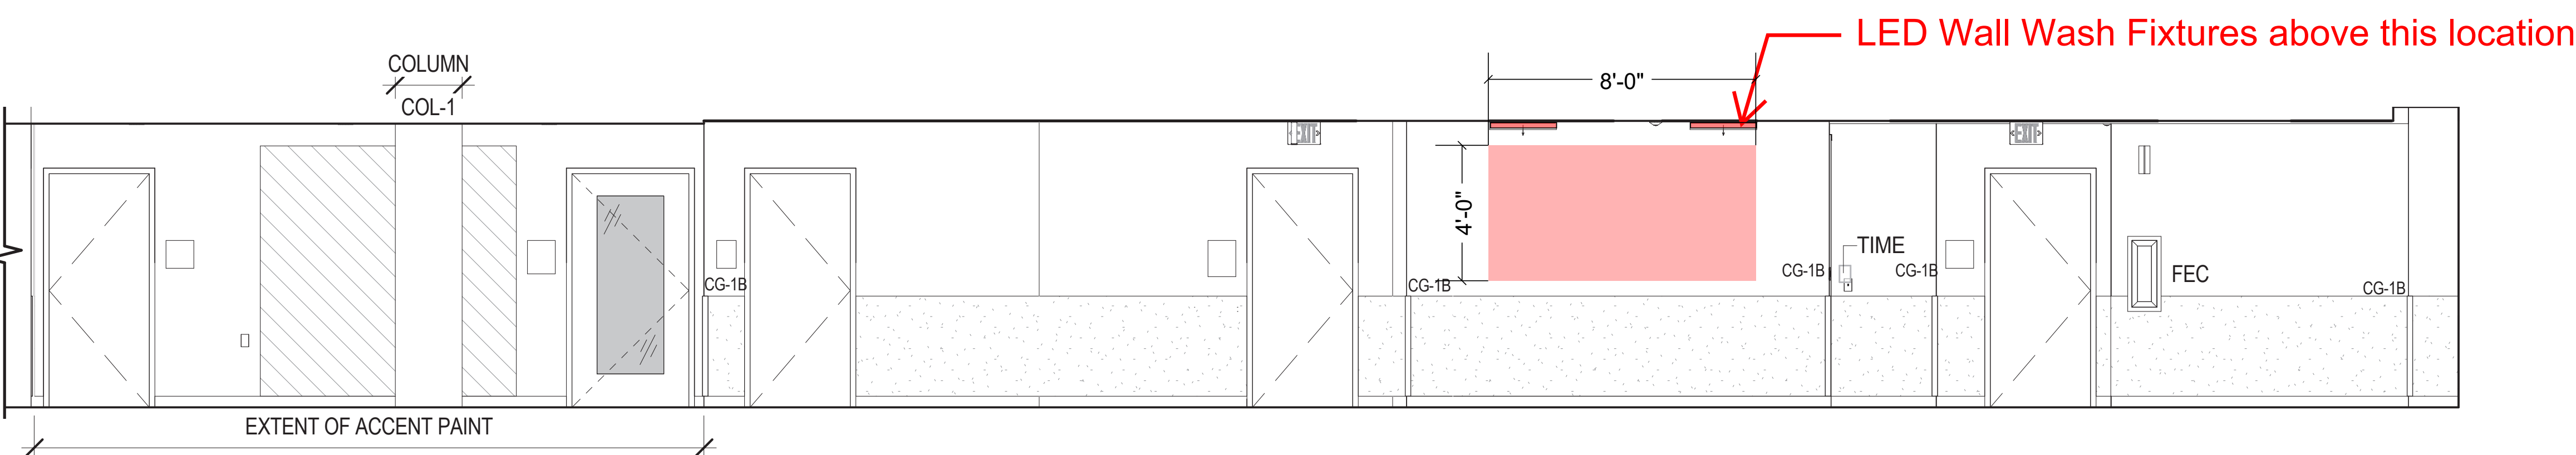

18  
A772C  
C3405 CORRIDOR - S  
G-3405 South

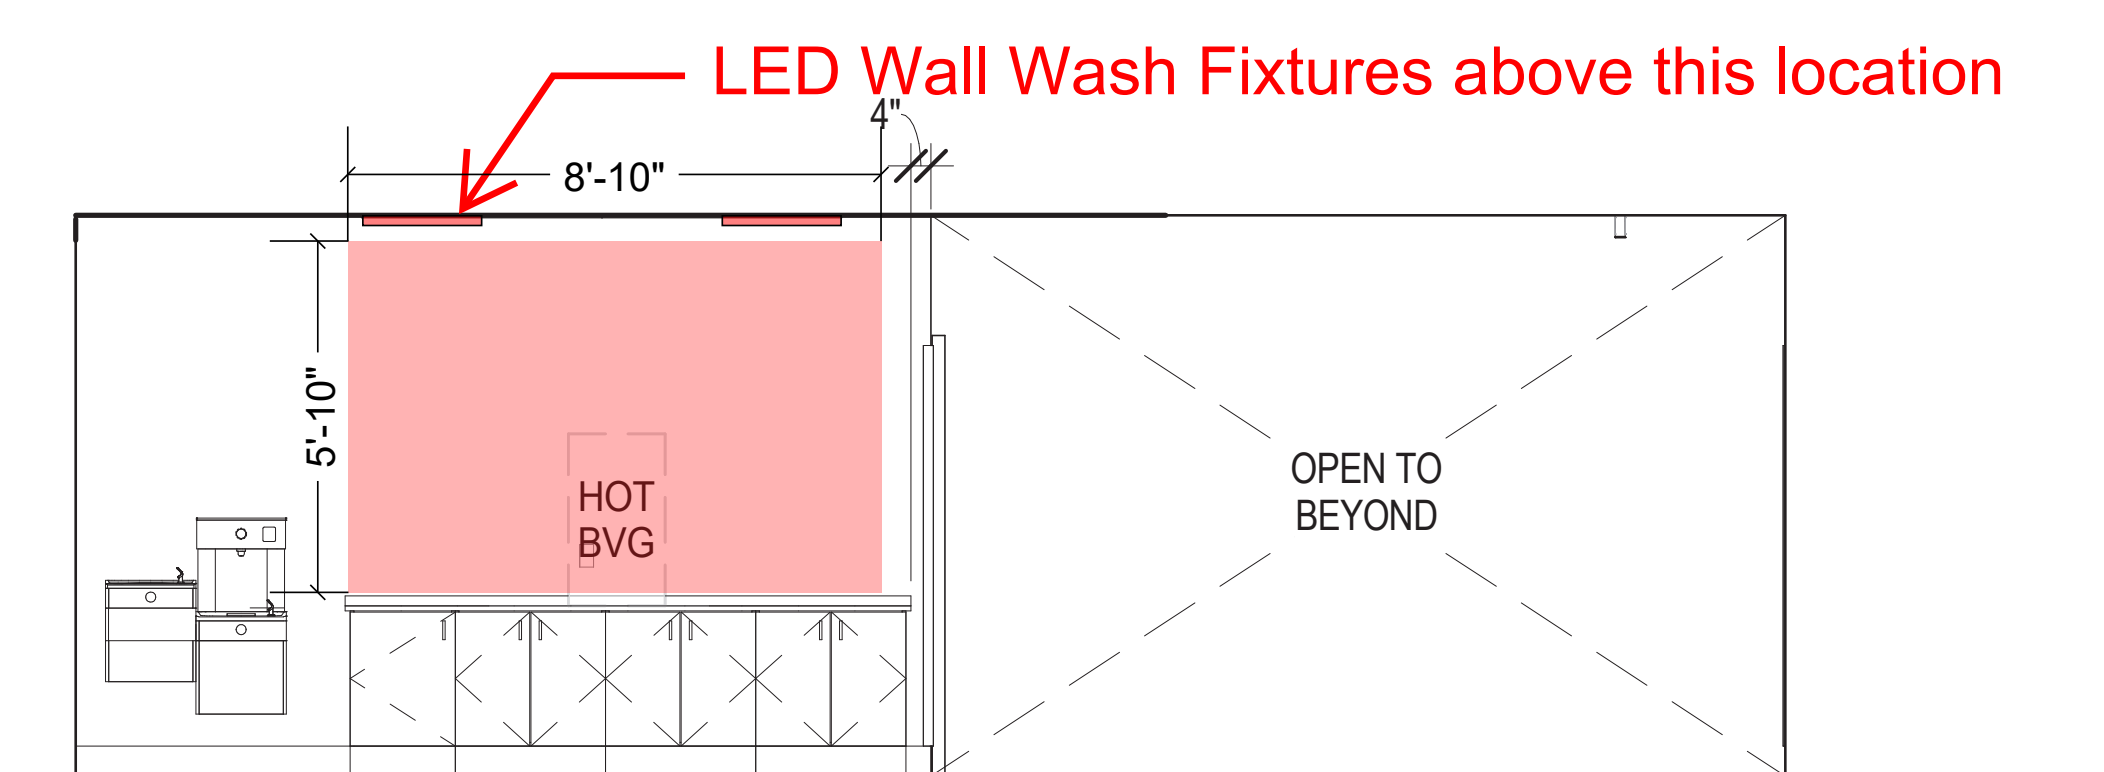

G-2501 Dental Waiting South

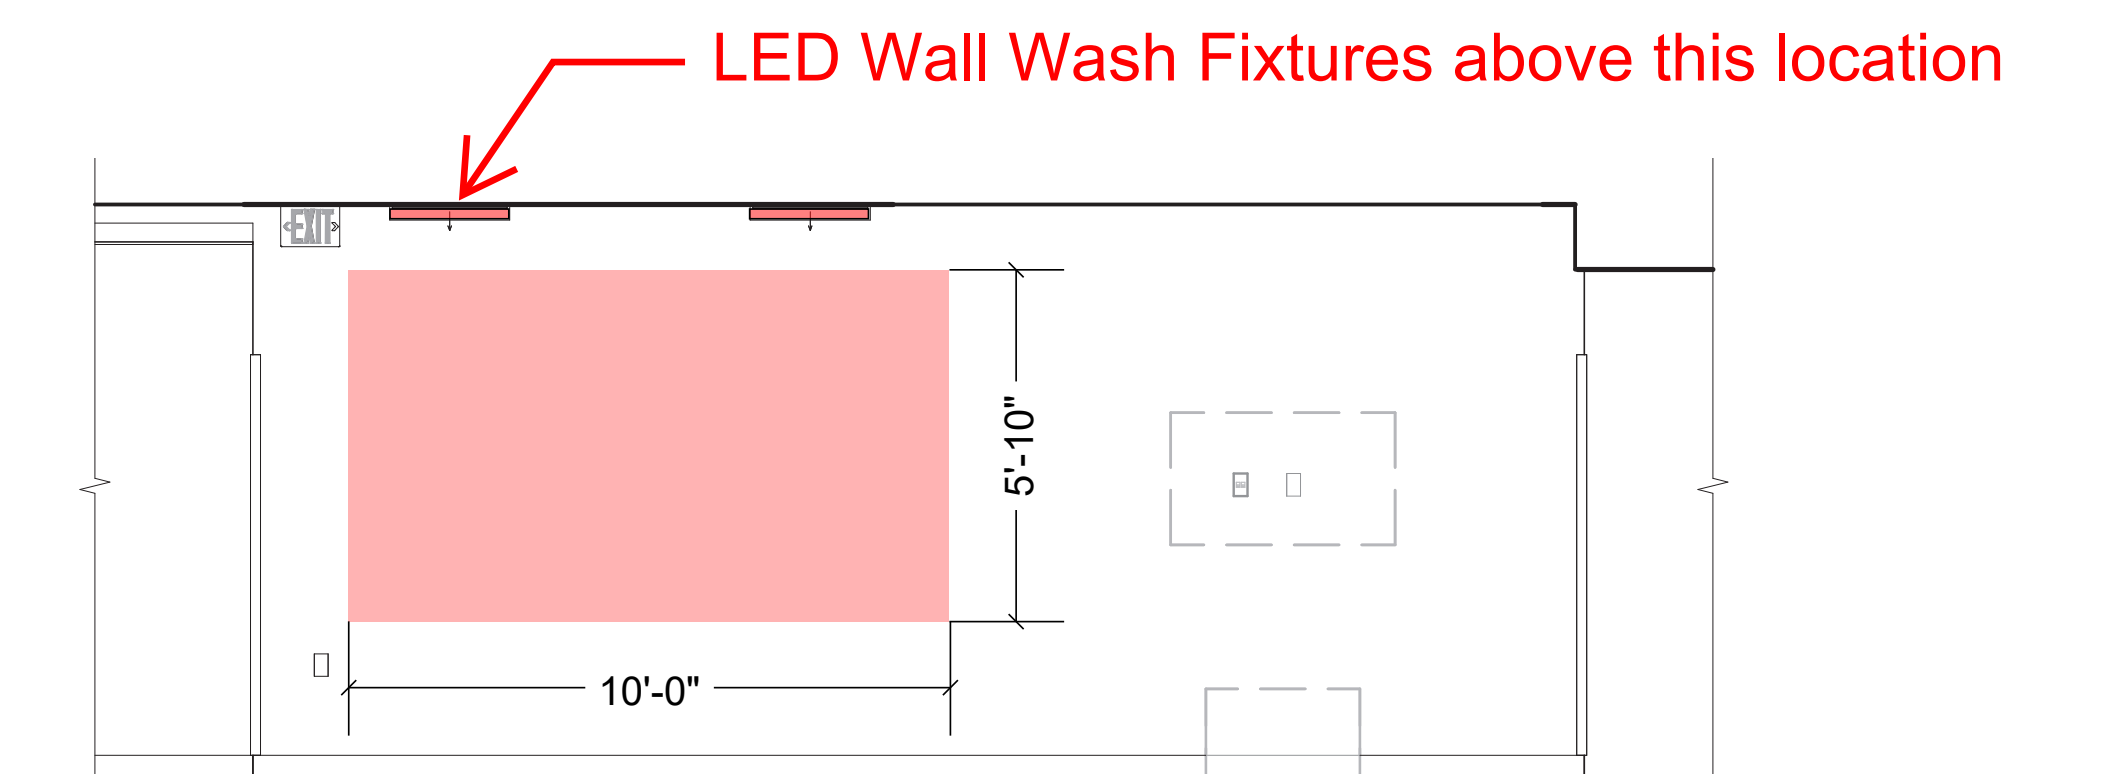


G-2501 Dental Waiting West

CLINIC ARTWORK TYPE 'G' LOCATIONS


ALL ELEVATIONS SCALED AT 1/4" = 1'-0"

# G PUBLIC WALL ART - ELEVATIONS

## THEME: WATER, LAND, AIR

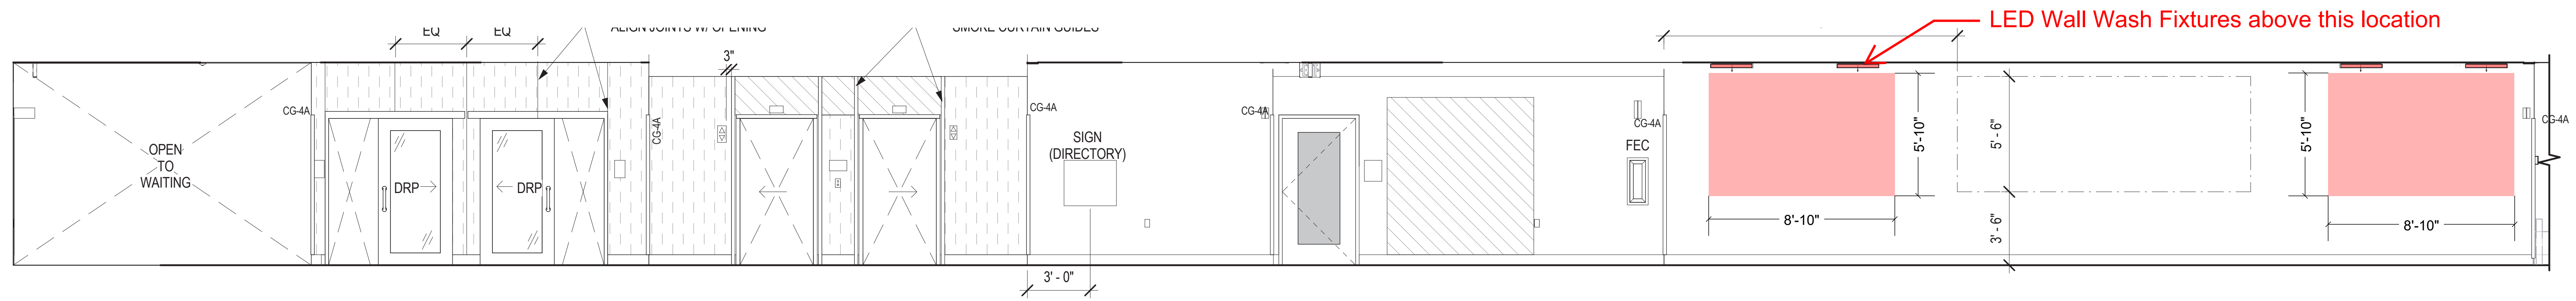


1  
A744C 2201 PUBLIC CIRC., 2101 WAITING - N  
G-2102 North Elevation

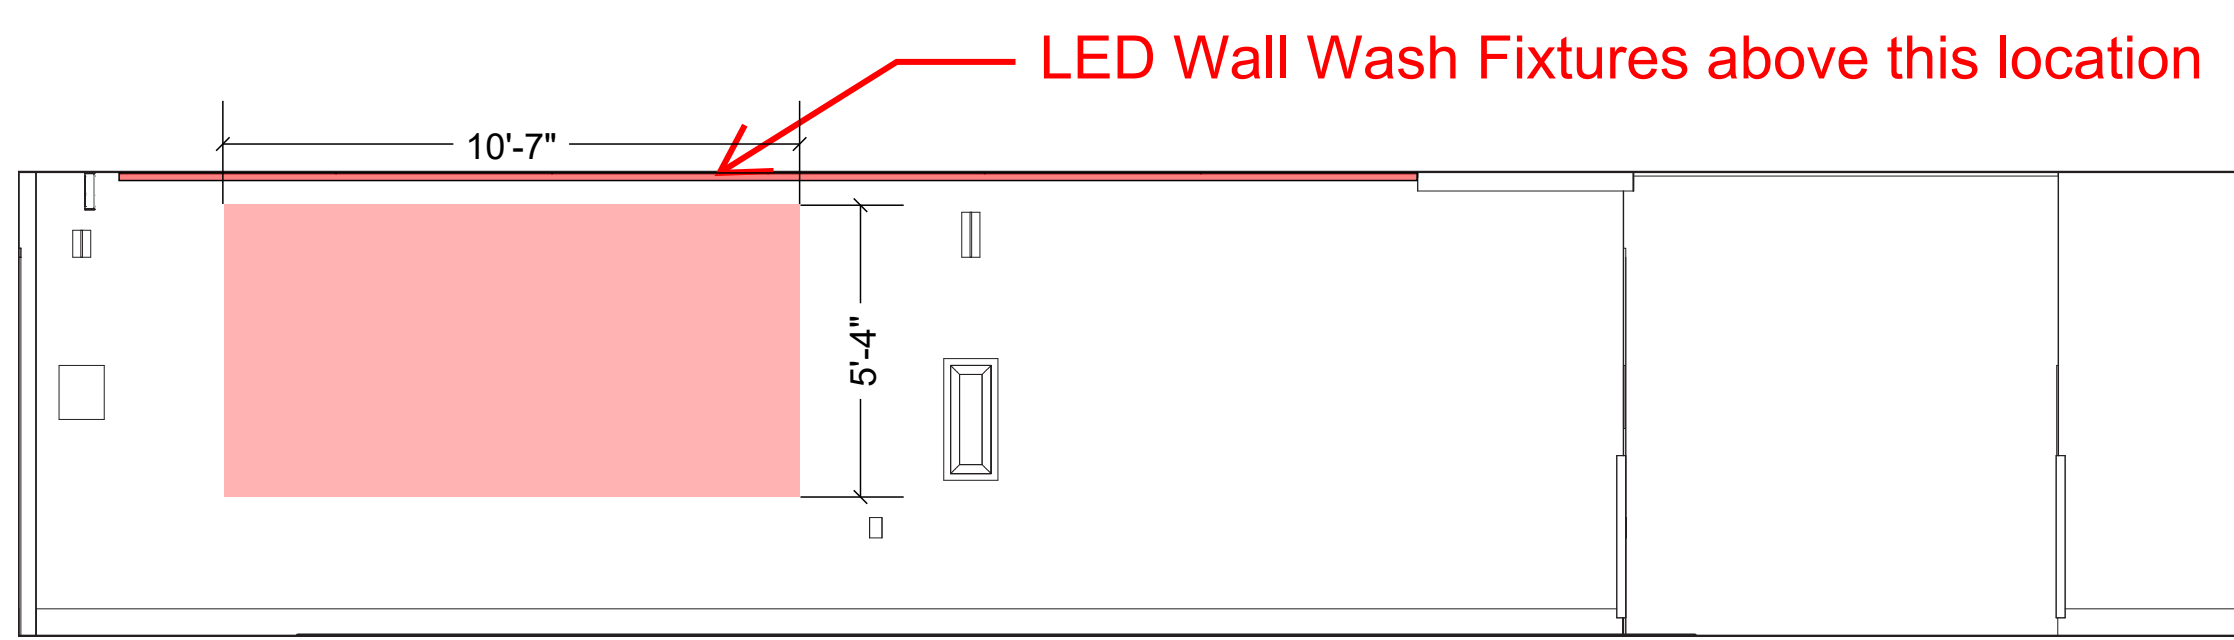


G-C3202 South Elevation

CLINIC ARTWORK TYPE 'G' LOCATIONS

ALL ELEVATIONS SCALED AT 1/4" = 1'-0"

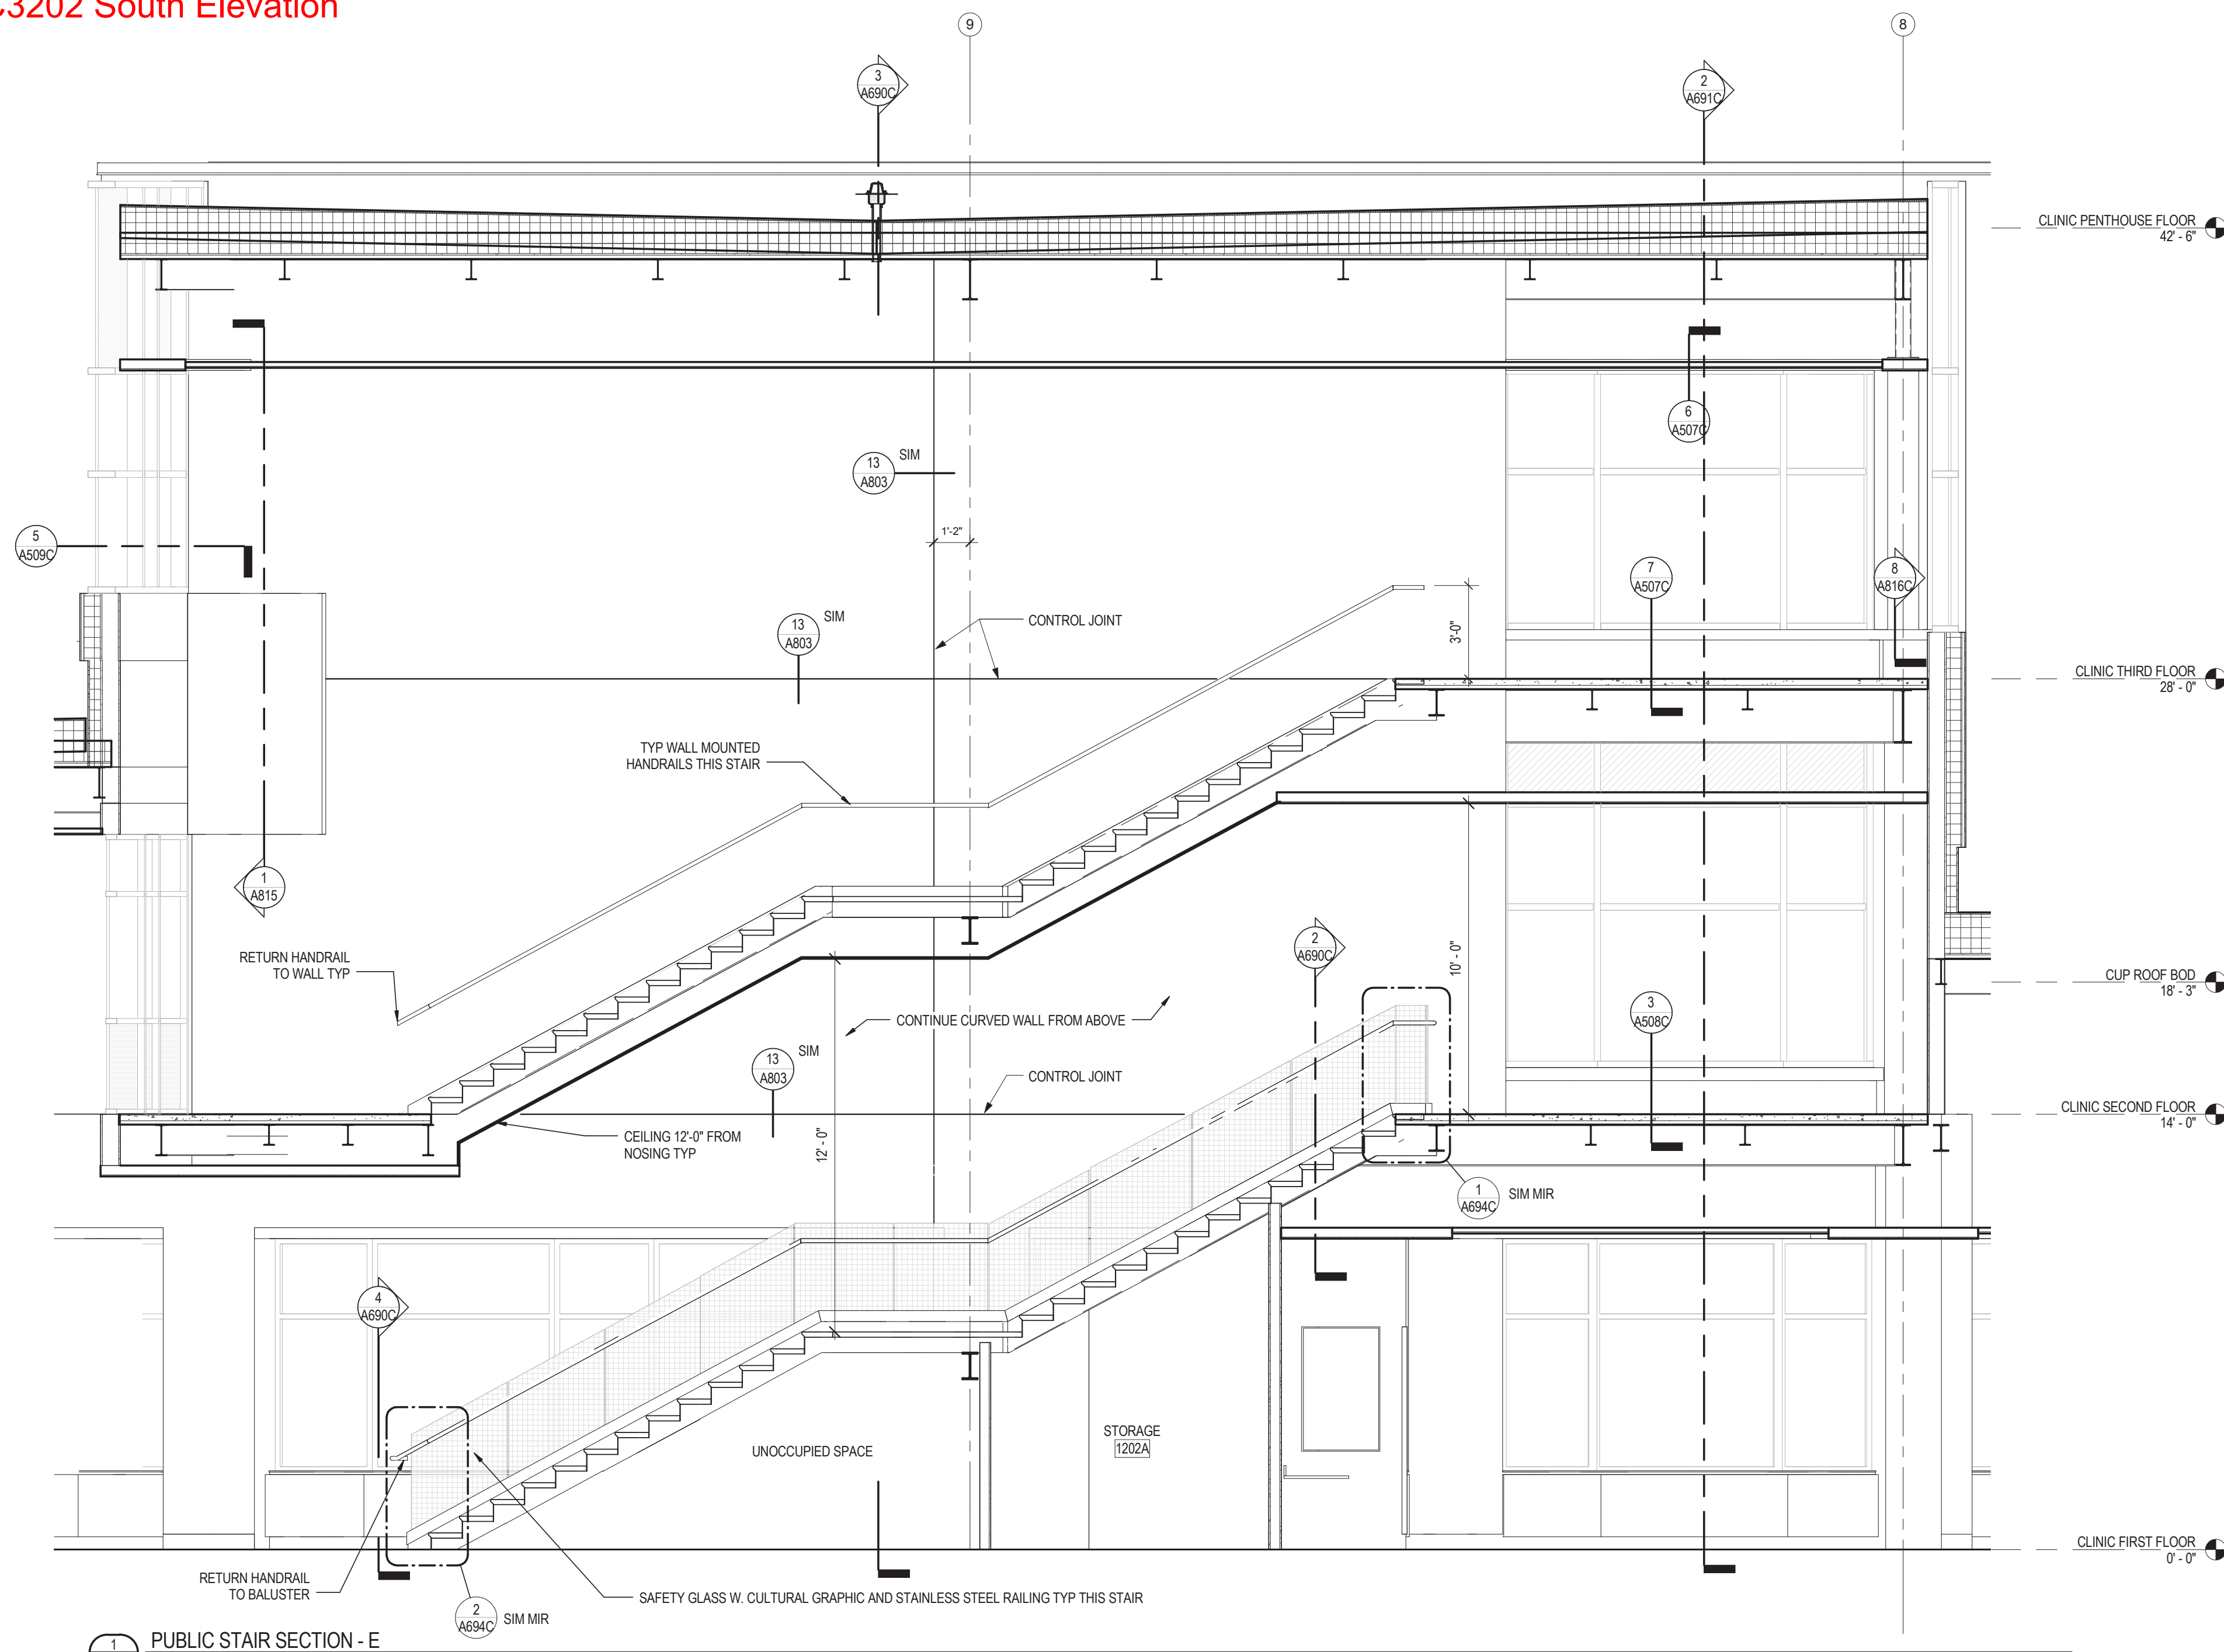

1  
A6917P PUBLIC STAIR SECTION - E  
Public Stair South Elevation

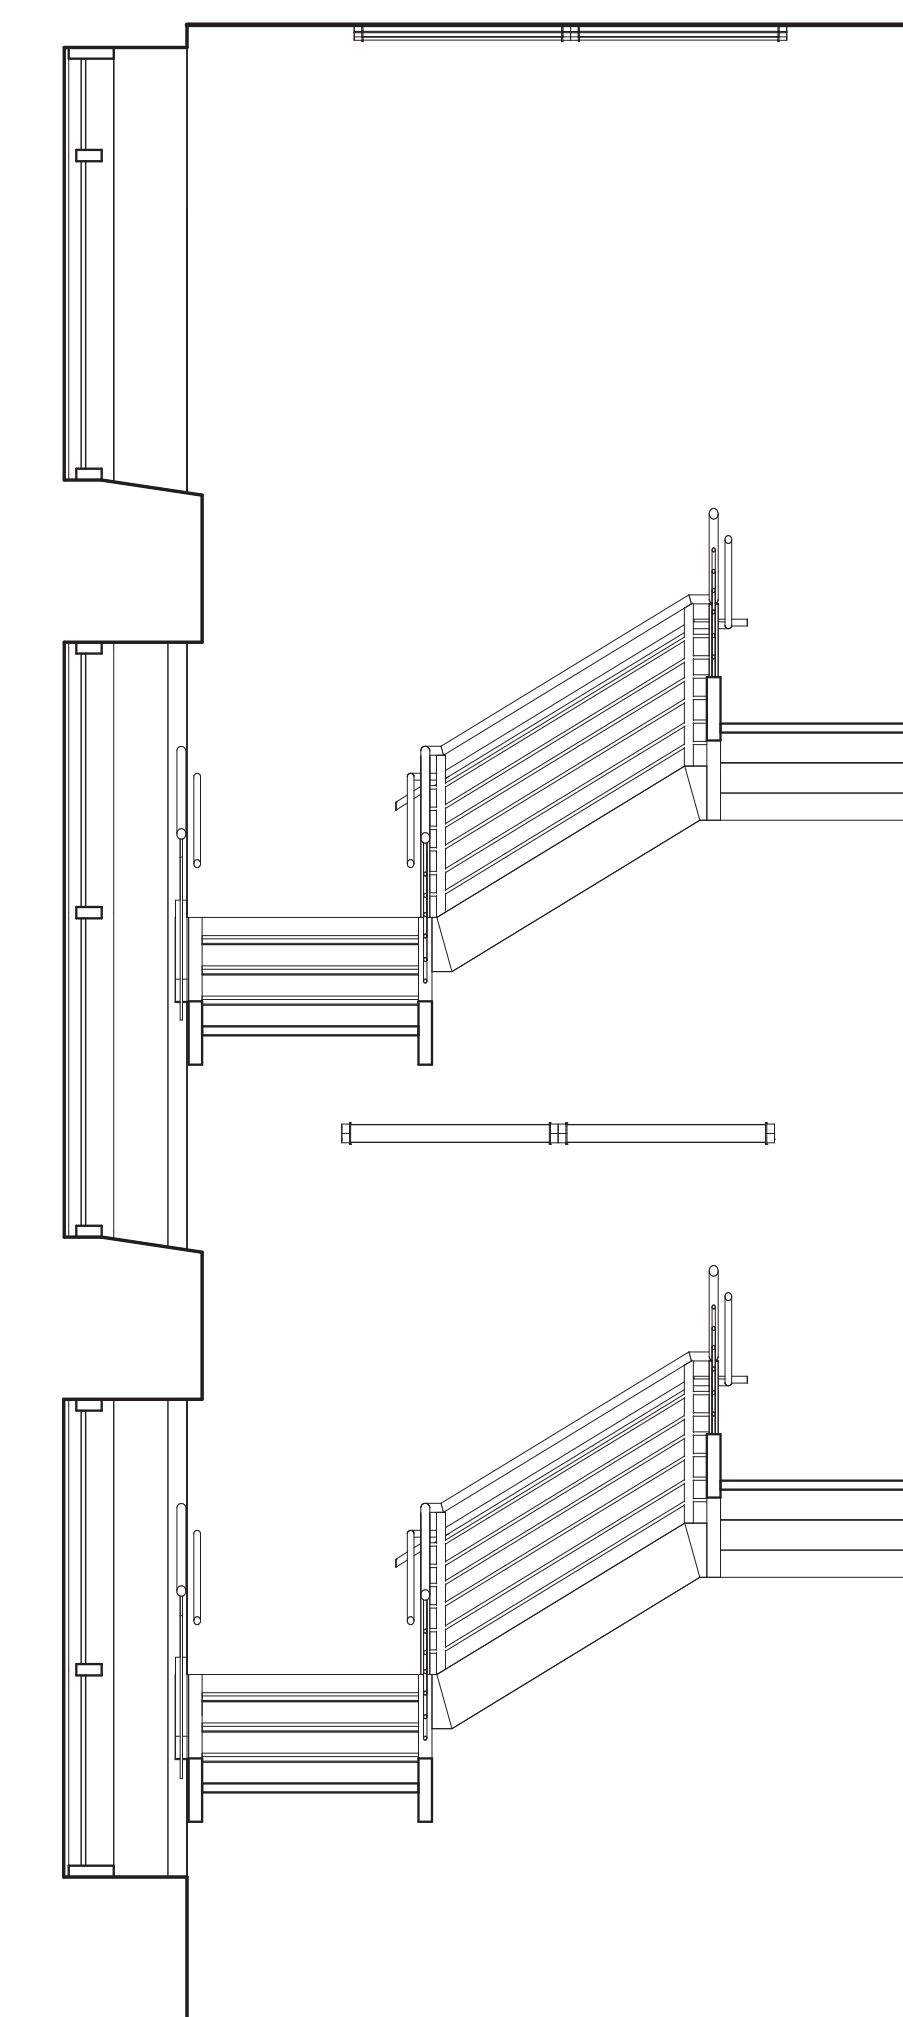

East Stair South Elevation

# G PUBLIC WALL ART - PUBLIC STAIRWAY

THEME: WATER, LAND, AIR

