


A OUTDOOR ART /SCULPTURE

THEMES: Celebration • SPIRIT WORLD • Seasonality

(A1) - SINGLE PIECE OPTION


(A2) - MULTI PIECE OPTION - possible reference to Great Circle

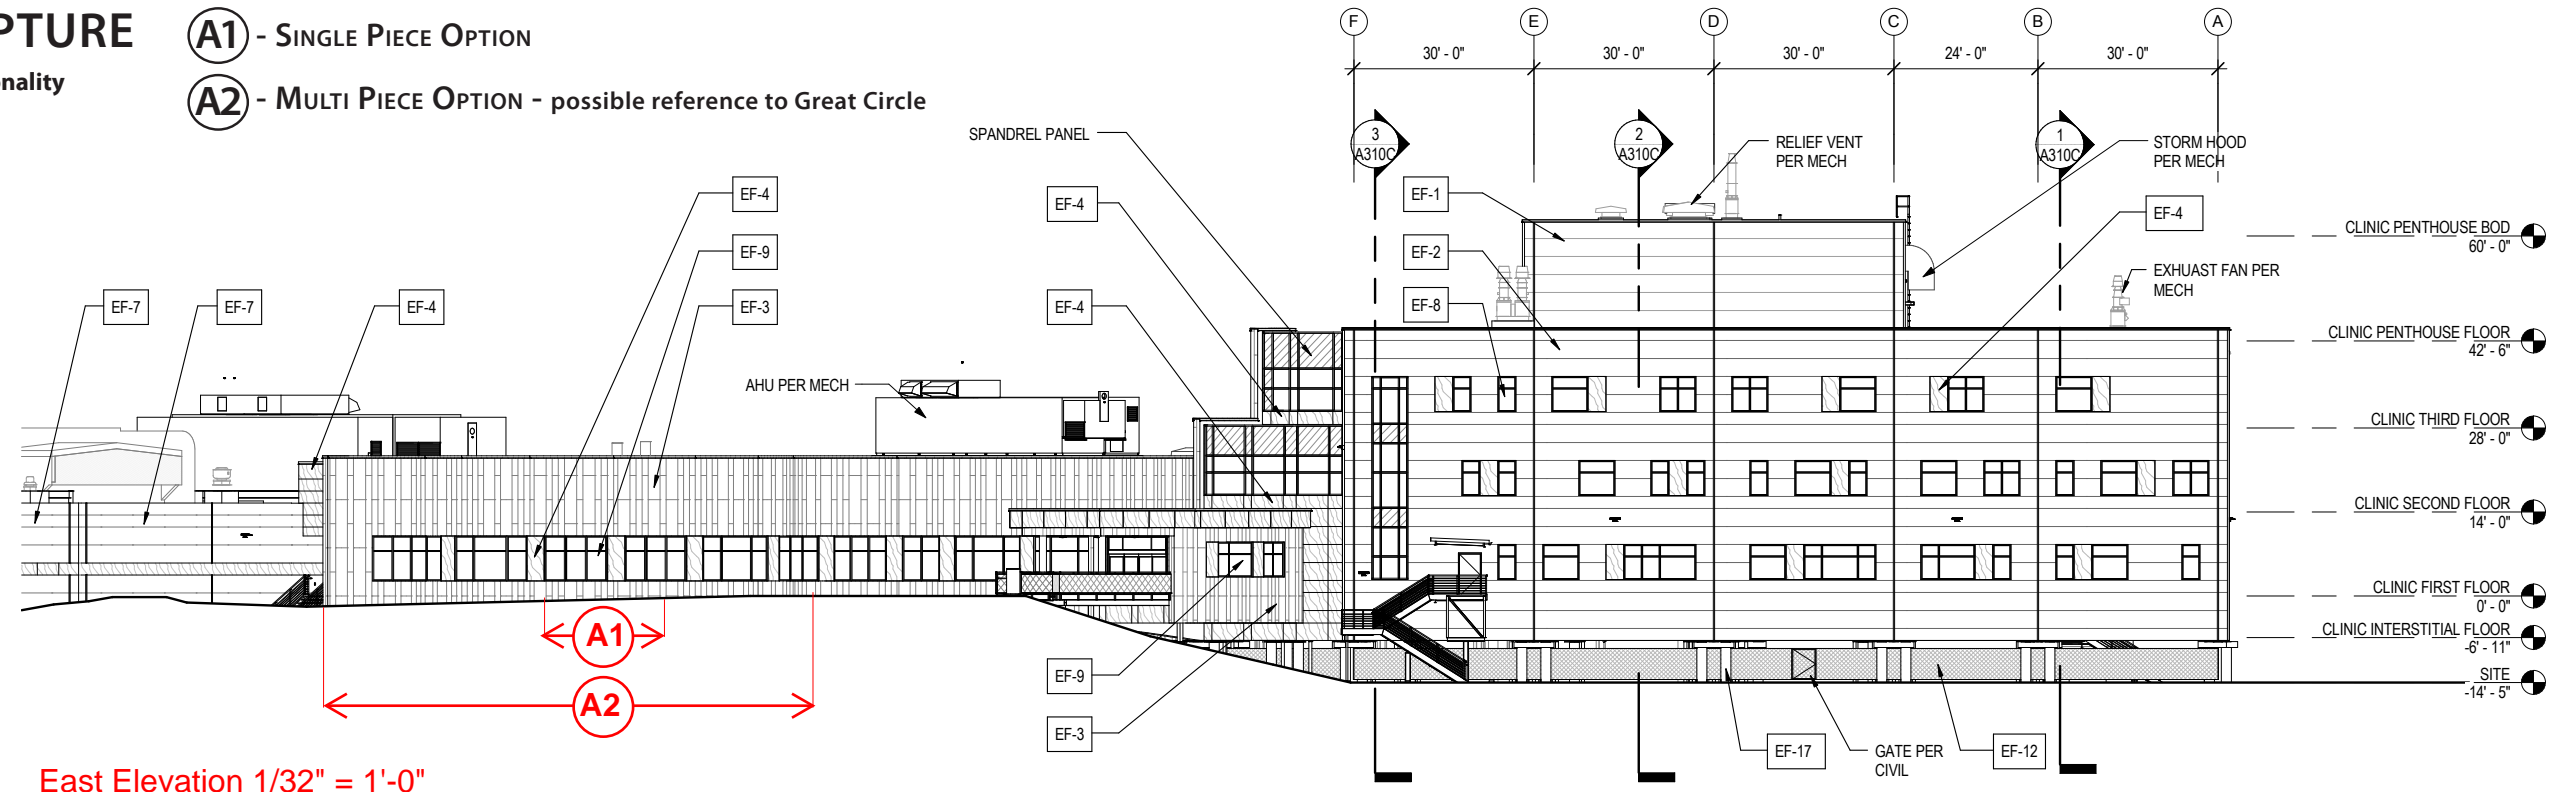

East Elevation 1/32" = 1'-0"

EXTERIOR FINISH LEGEND

- EF-1: 3" HORIZONTAL INSULATED METAL PANELS
- EF-2: MIXED SIZES HORIZONTAL INSULATED METAL PANELS
- EF-3: PARKLEX PANEL
- EF-4: TRESPA PANEL
- EF-5: FACTORY FINISHED METAL FLASHING/COPING - "RED" TO MATCH EF-16
- EF-6: NOT USED
- EF-7: MIXED HORIZONTAL METAL WALL PANELS
- EF-8: FIBERGLASS WINDOW ASSEMBLY
- EF-9: FACETED FIBERGLASS WINDOW ASSEMBLY
- EF-10: NOT USED
- EF-11: NOT USED
- EF-12: FENCING, SEE CIVIL
- EF-13: REPAINT EXISTING METAL PANELS
- EF-14: FF TOP HAT EXTRUSION PER MFR
- EF-15: FACTORY FINISHED METAL FLASHING/COPING - "WHITE" TO MATCH EF-1
- EF-16: METAL ROOF
- EF-17: PAINTED PILES AND CAP
- EF-18: EXTERIOR COLUMN COVER
- EF-19: FF CORNER EXTRUSION PER MFR

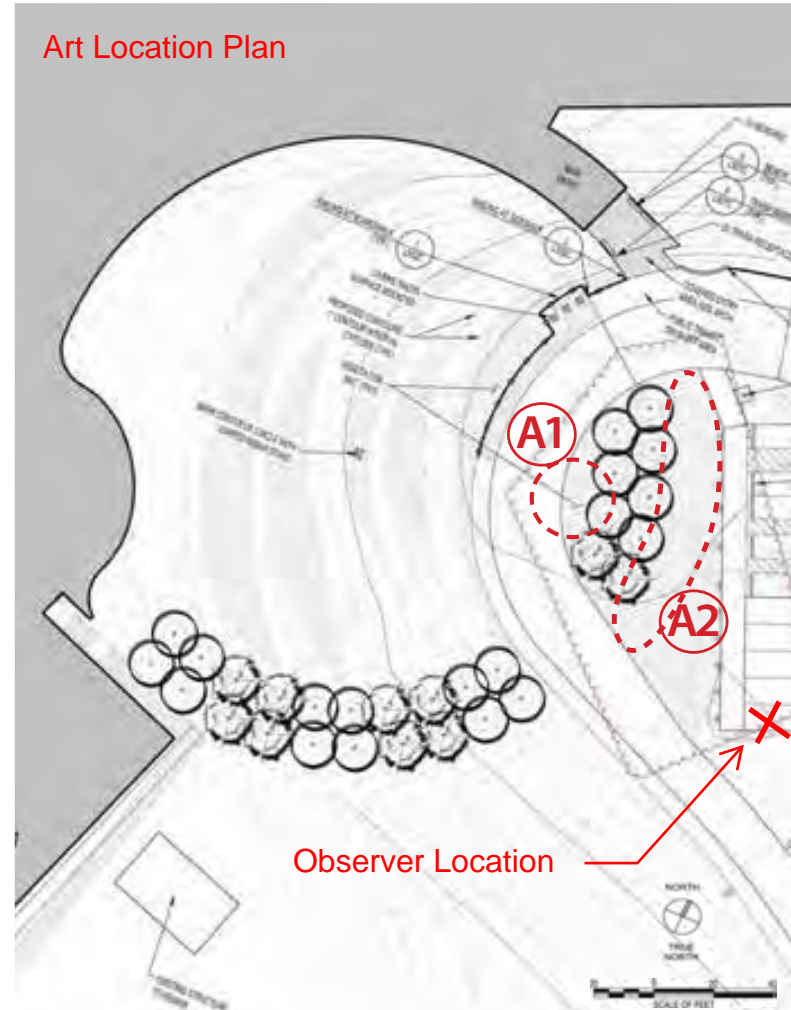

note: Site plans indicate slope conditions and tree plantings (Birch and Spruce). The circle of trees represents the Great Circle of Life.





Exterior Rendering for Artist reference - Trees not Shown